




Térreo
1 : 150

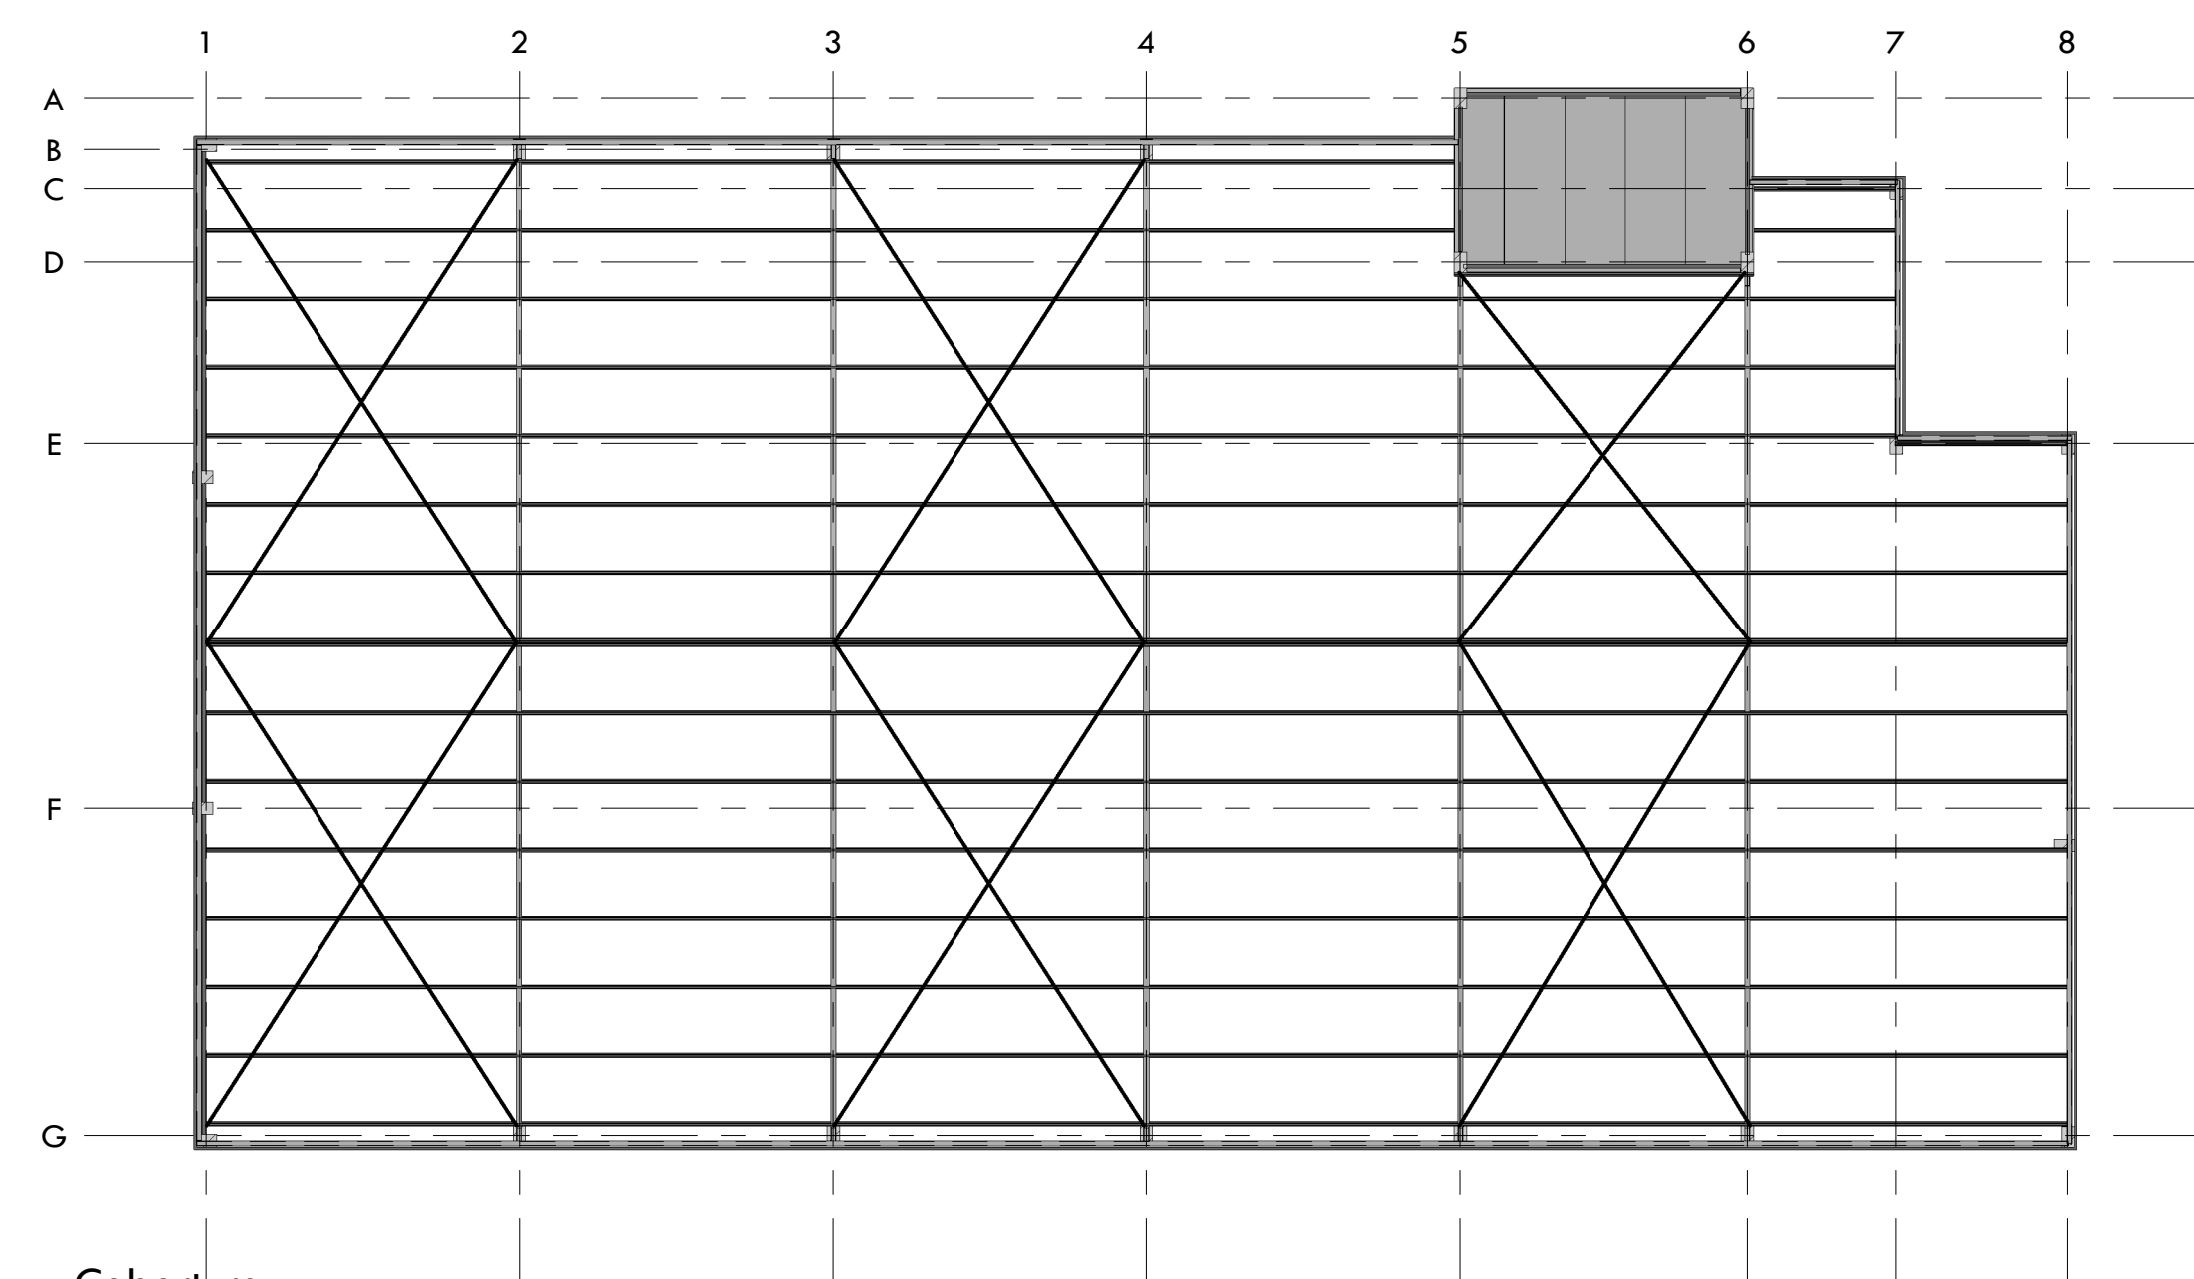


Cobertura
1 : 150

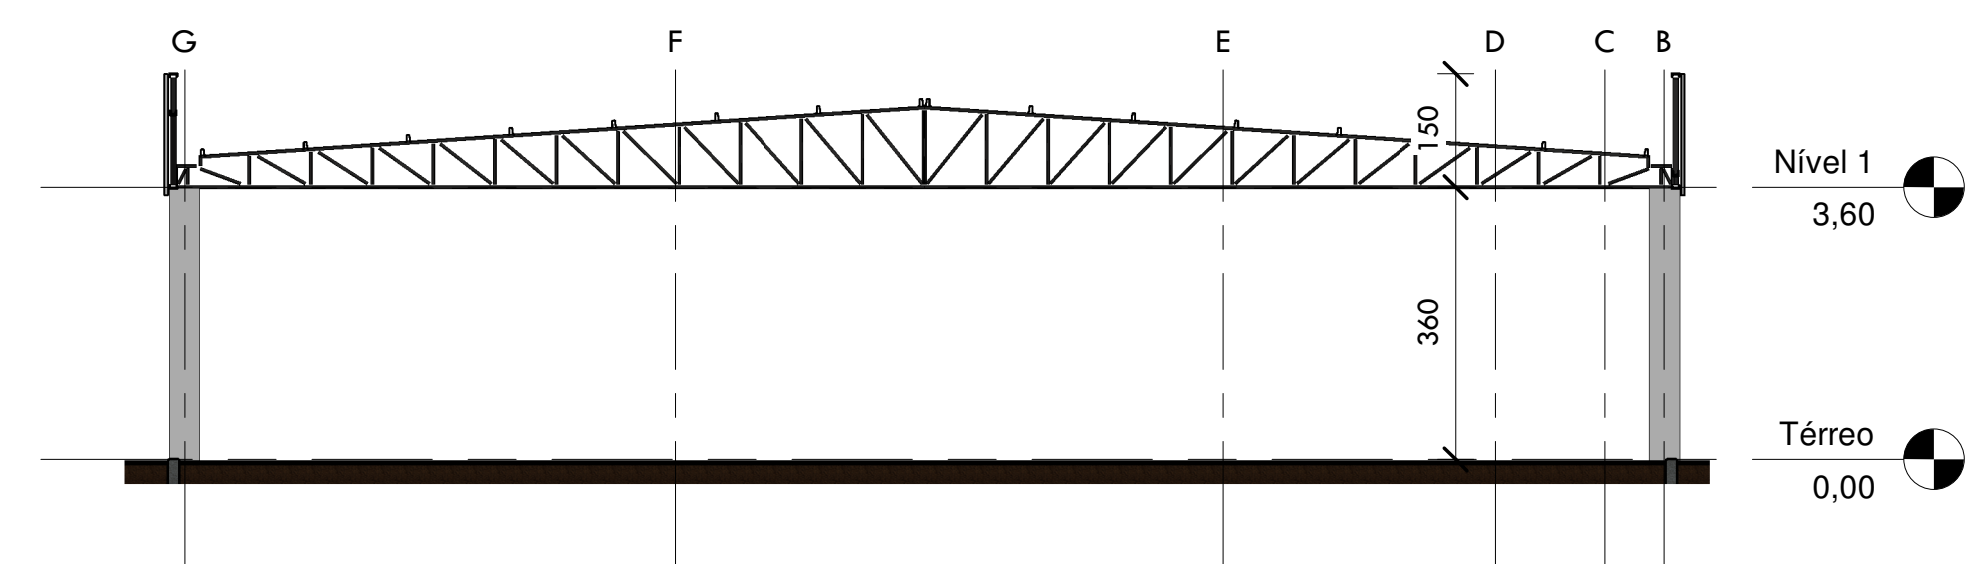

EIXO 2
1 : 100

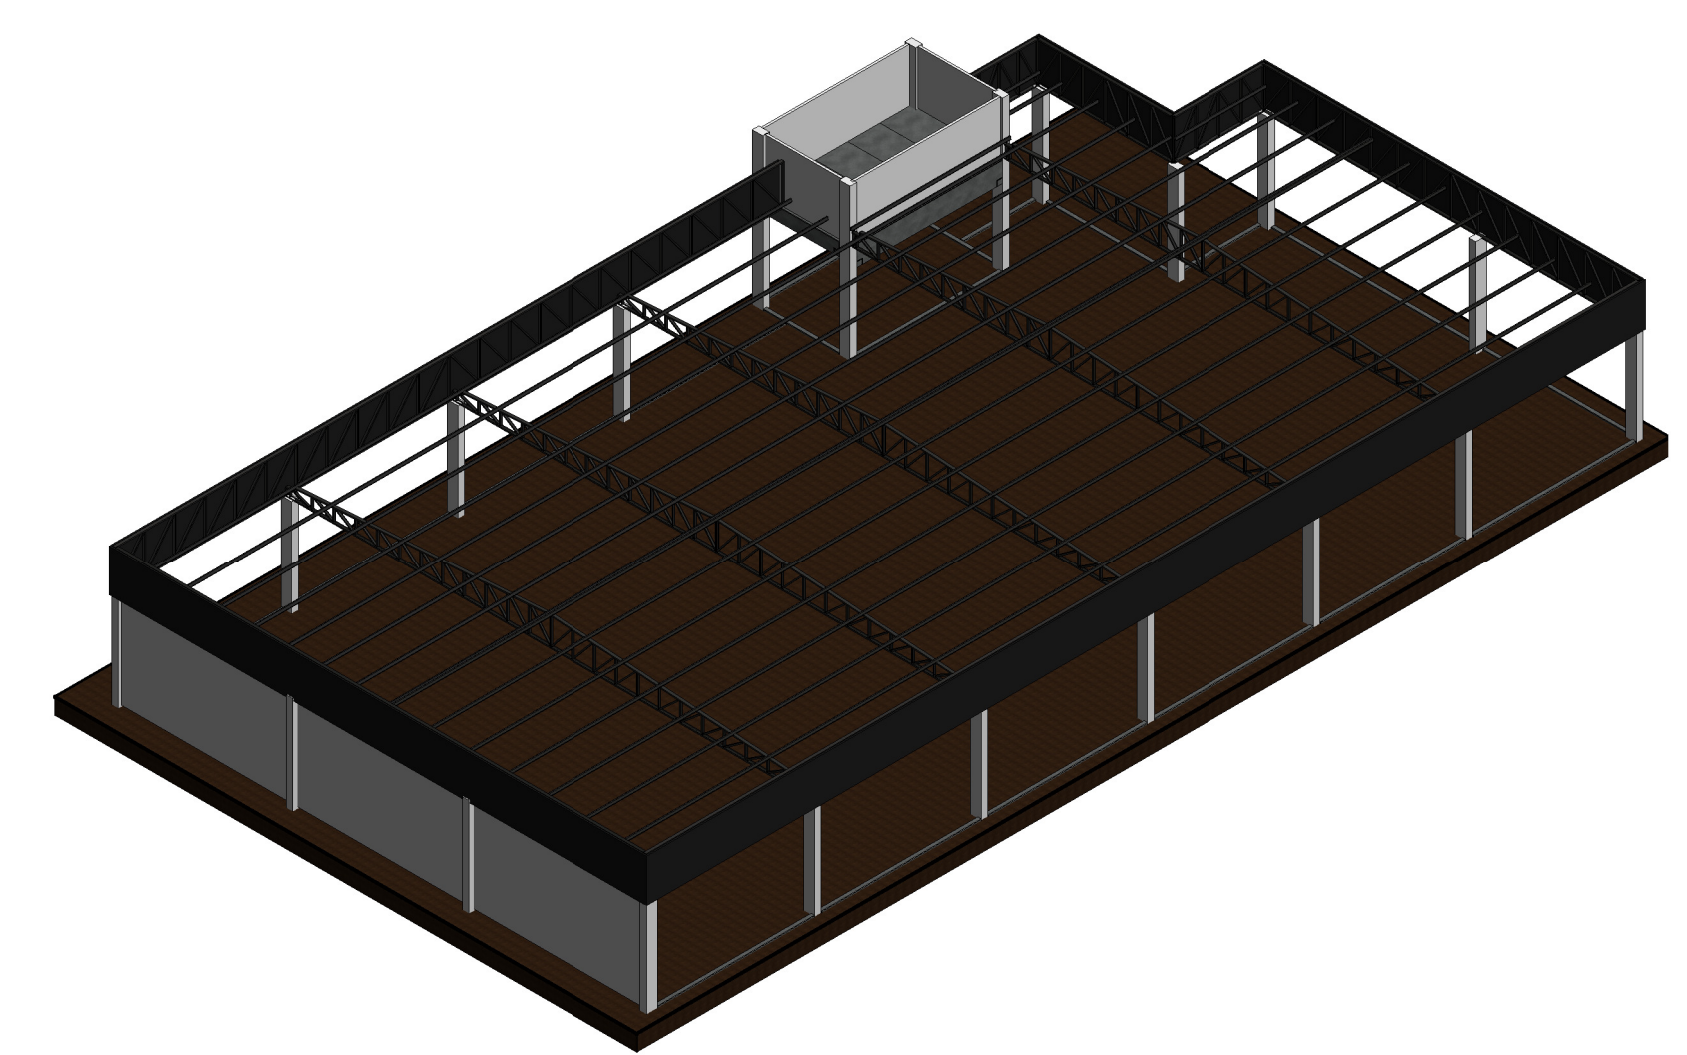

{3D}

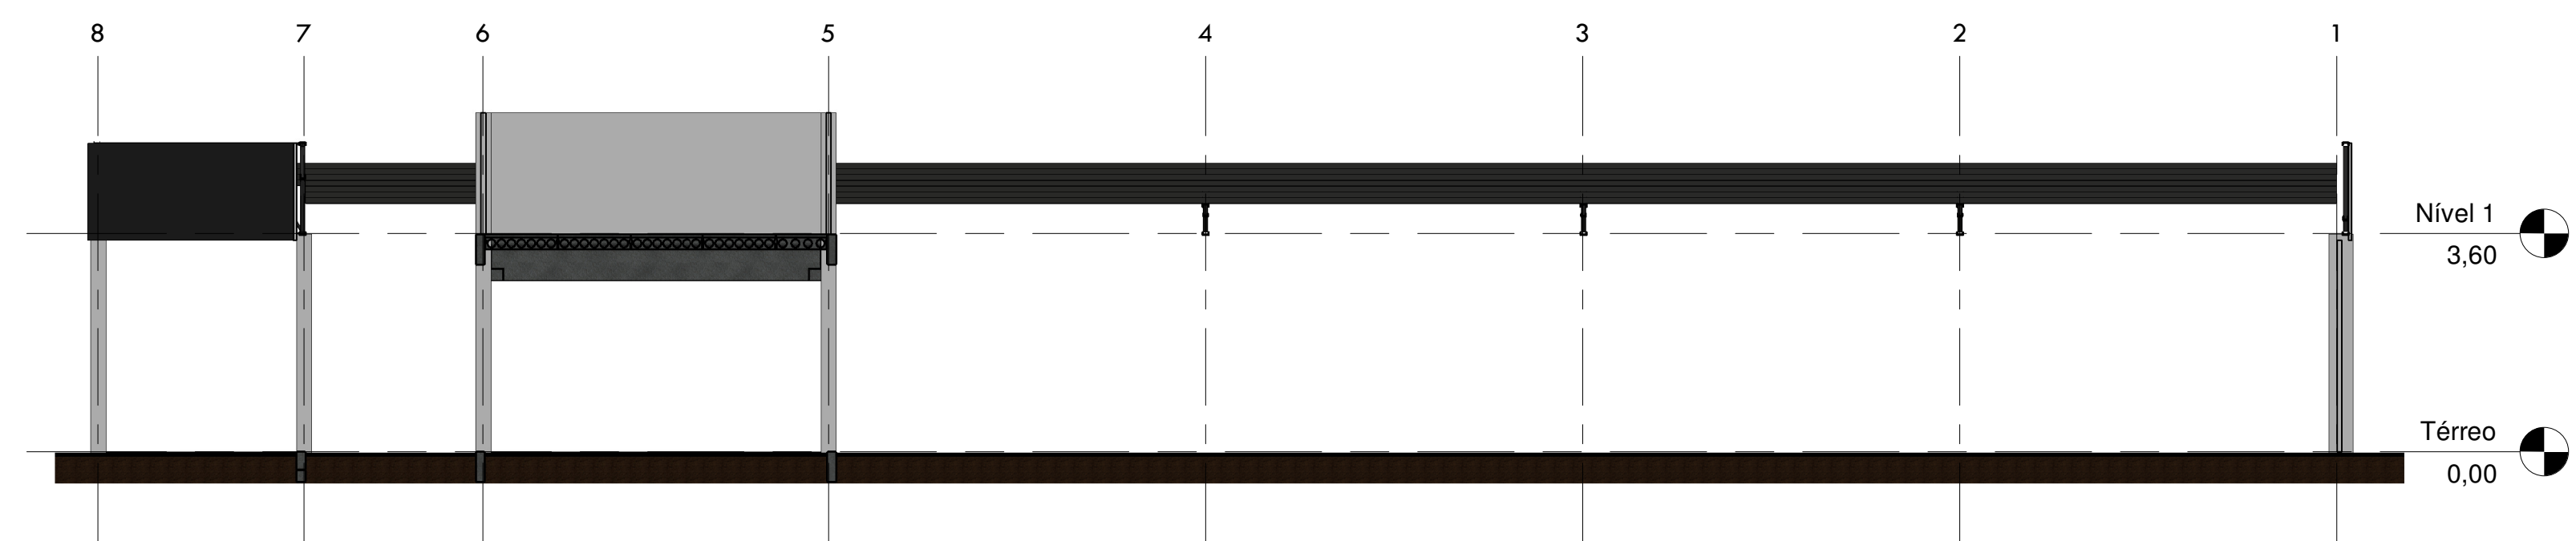

EIXO C
1 : 100